

PROFILE
 SCALE: HORIZ. 1" = 5000'
 VERT. 1" = 10'



NOTE: ADDITIONAL RAMPS AND PRIVATE IRRIGATION CROSSINGS WILL BE INCLUDED AS DESIGN PROGRESSES.

ISSUE DATE
 3/18/2010

SACRAMENTO AREA FLOOD CONTROL AGENCY NATOMAS LEVEE IMPROVEMENT PROGRAM	
SACRAMENTO RIVER LEVEE PROFILE	FIGURE 12A




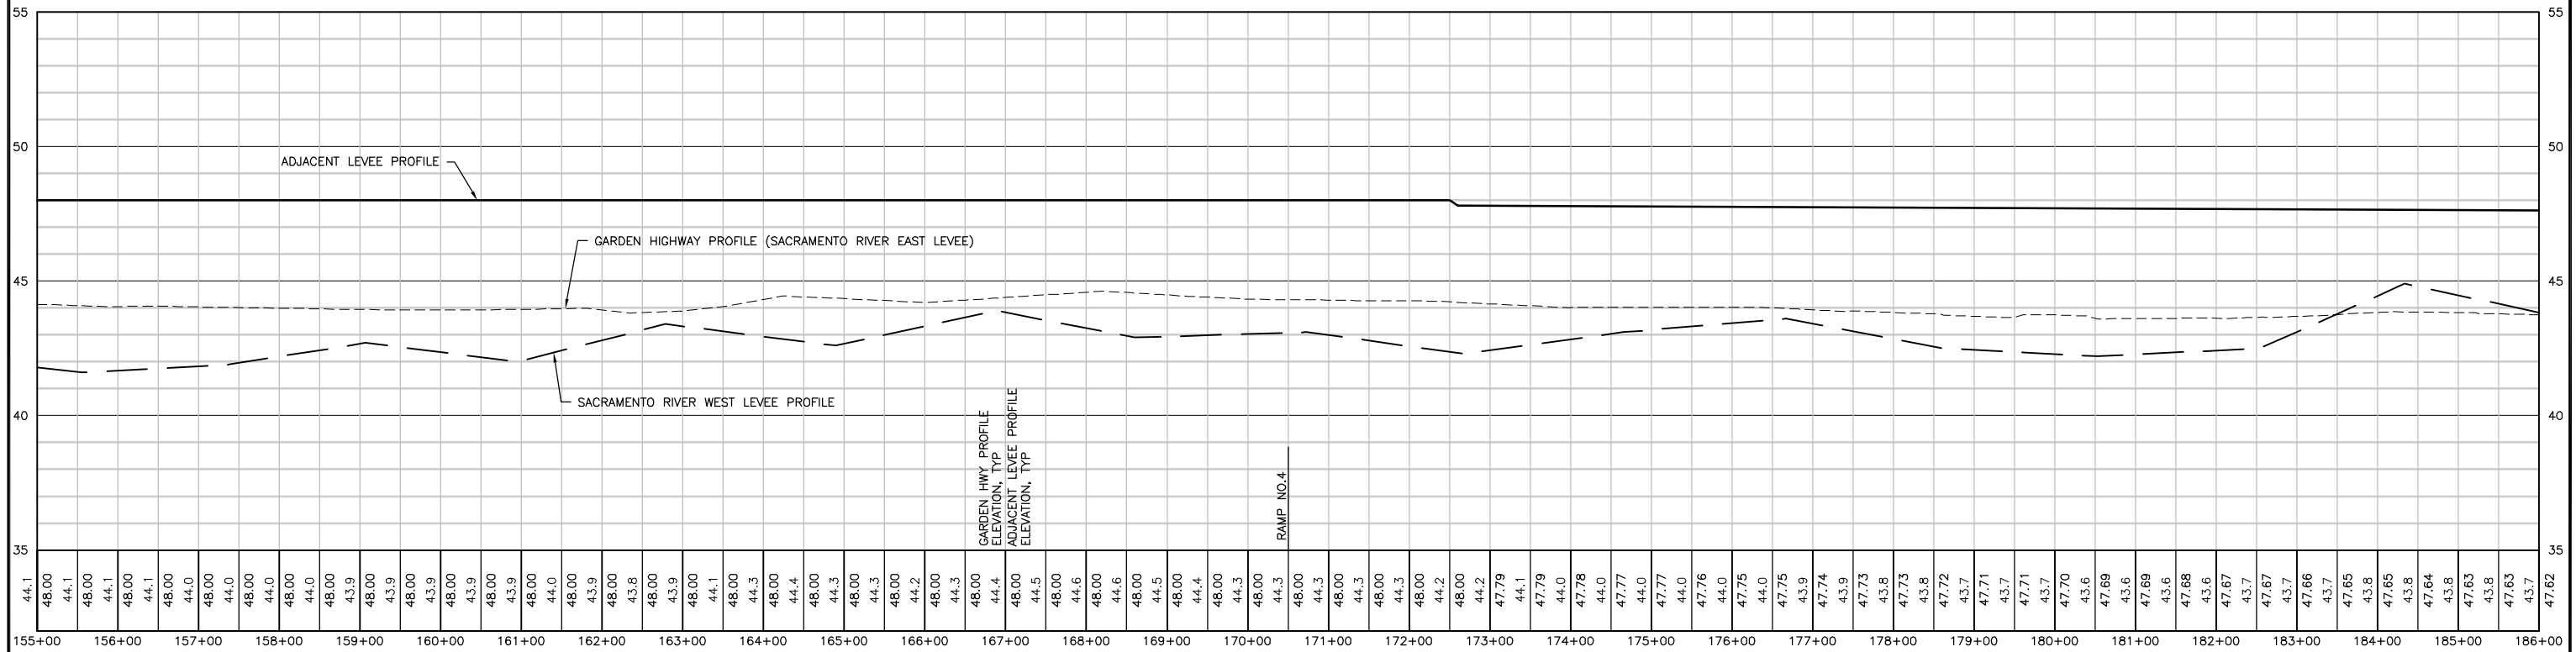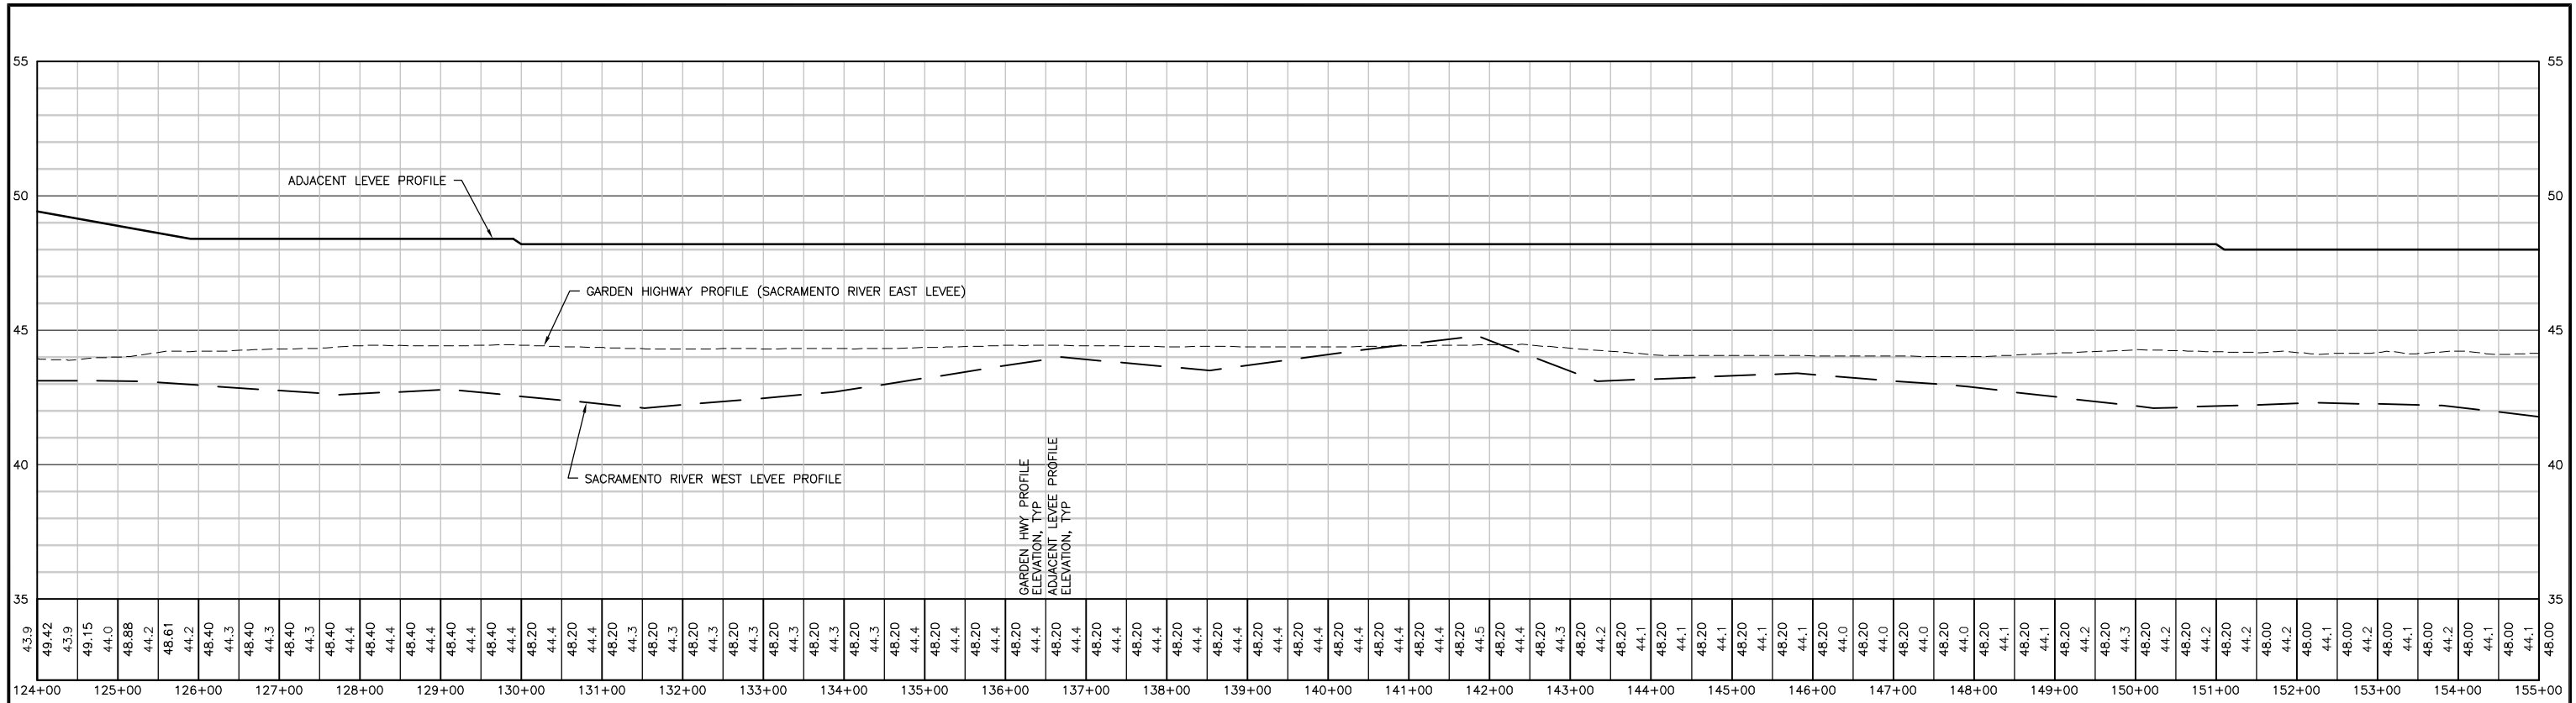



ISSUE DATE
3/18/2010

SACRAMENTO AREA FLOOD CONTROL AGENCY
NATOMAS LEVEE IMPROVEMENT PROGRAM

SACRAMENTO RIVER
LEVEE PROFILES

FIGURE
14



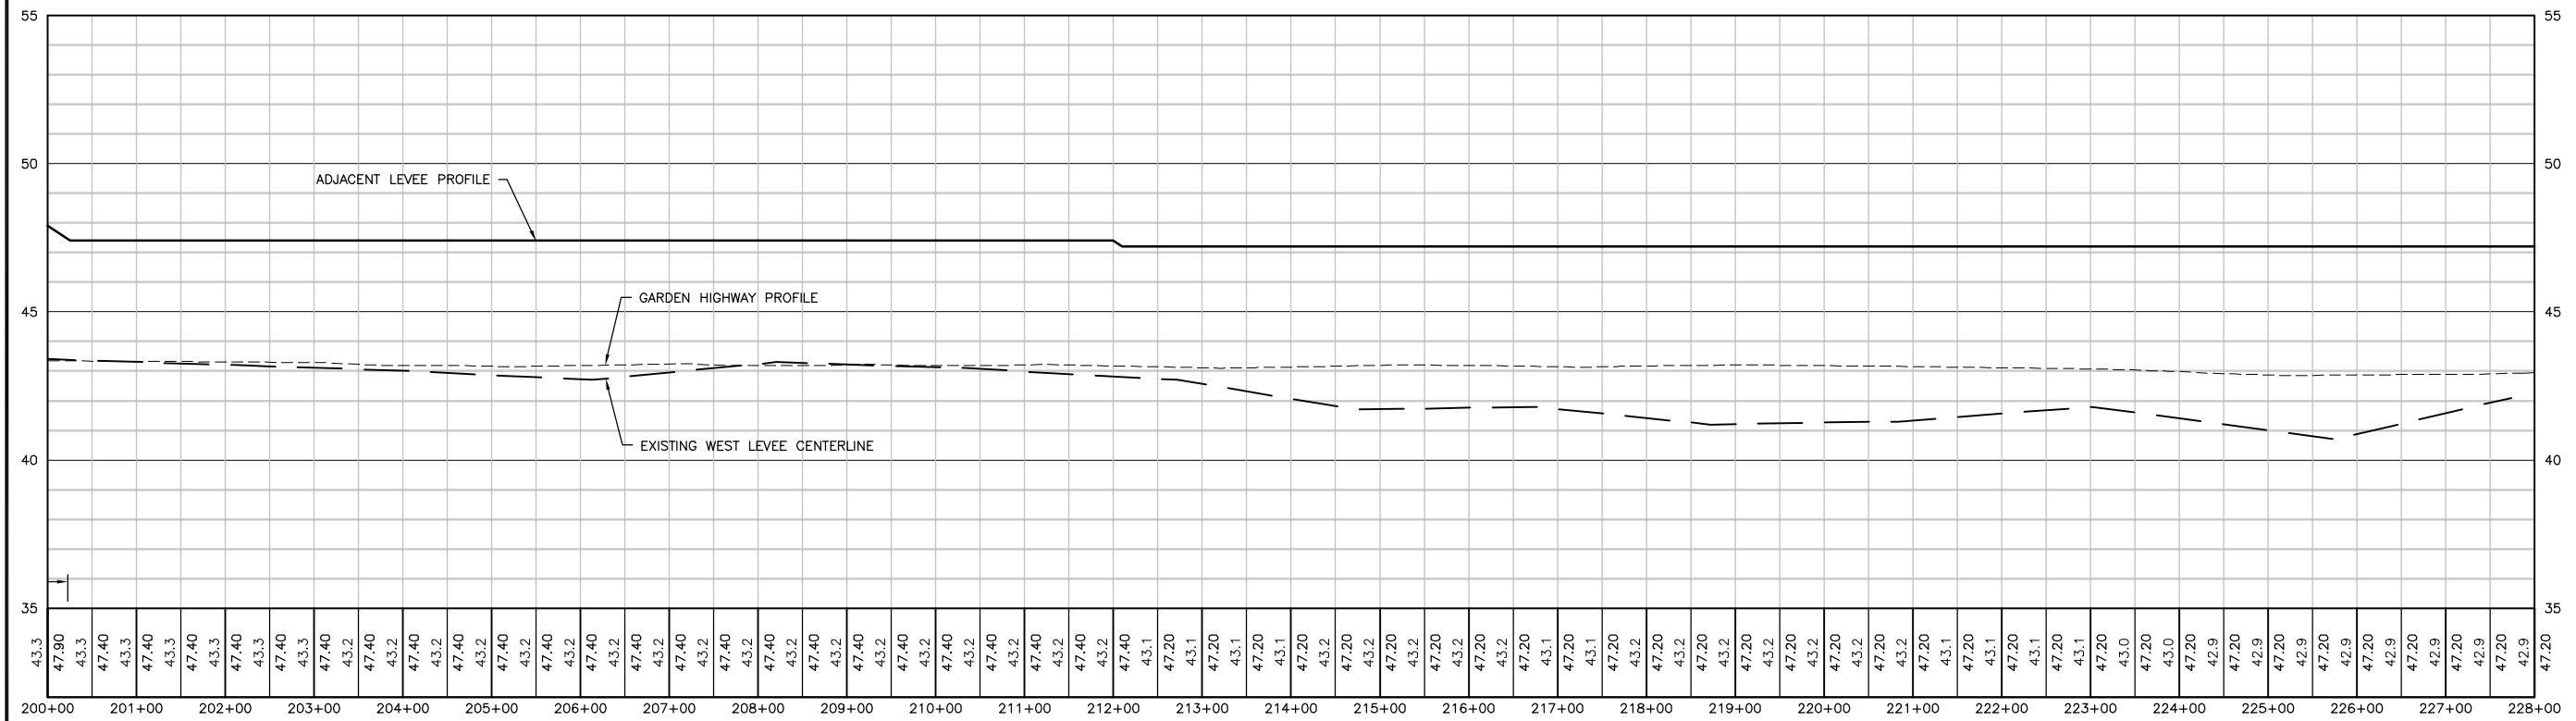
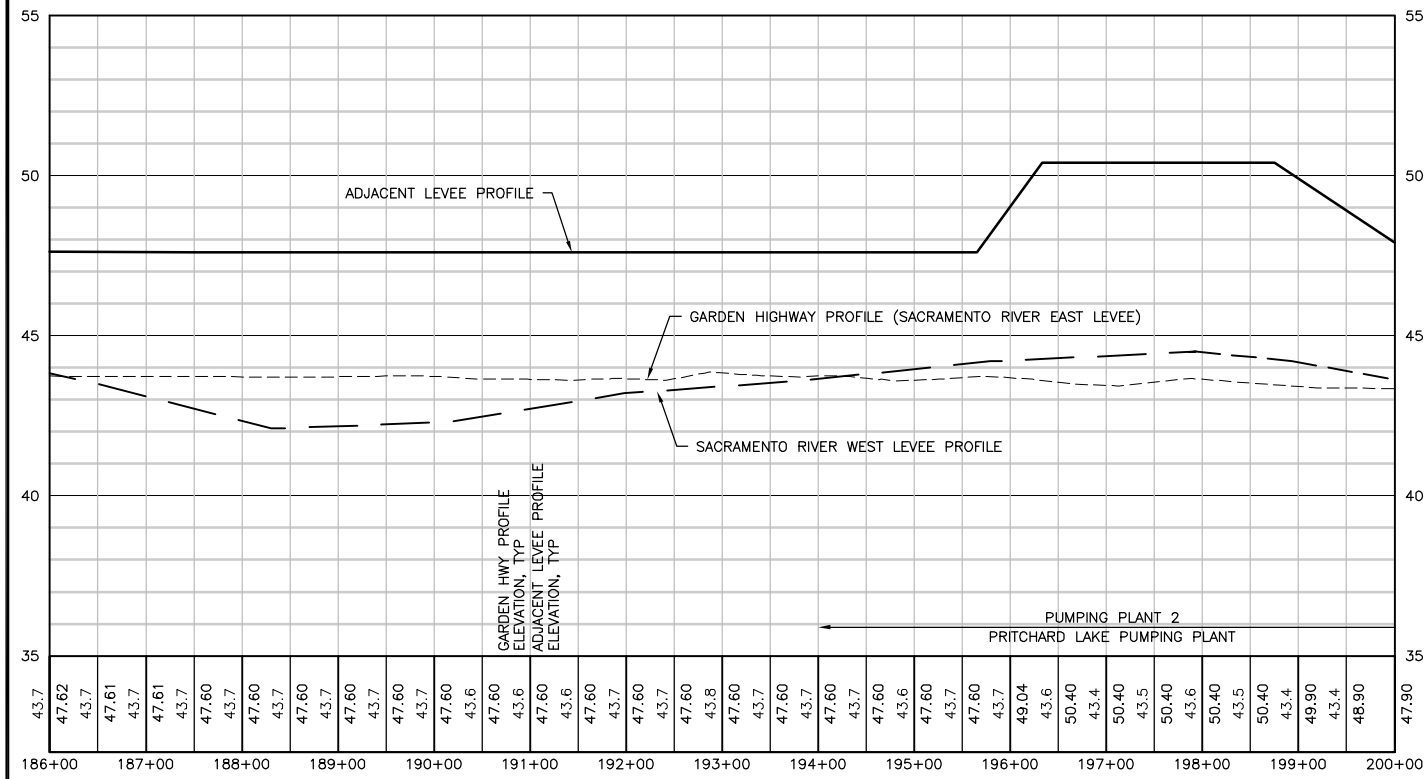


ISSUE DATE
3/18/2010

SACRAMENTO AREA FLOOD CONTROL AGENCY
NATOMAS LEVEE IMPROVEMENT PROGRAM

SACRAMENTO RIVER
LEVEE PROFILES

FIGURE
15

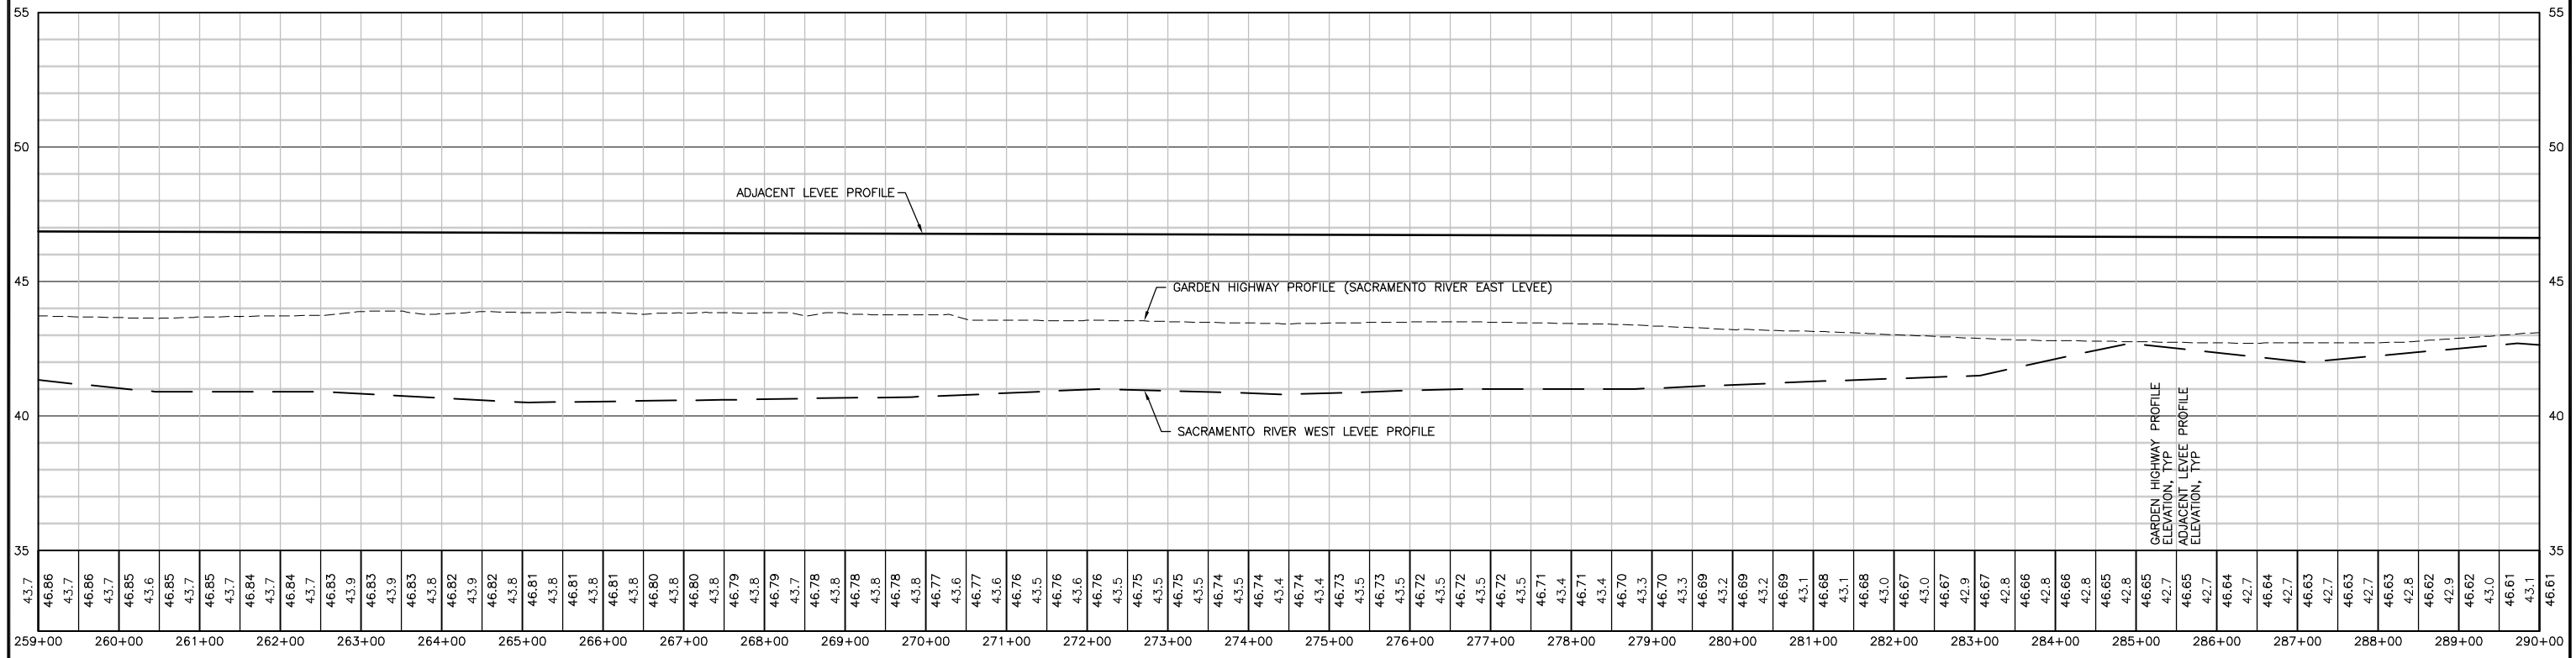
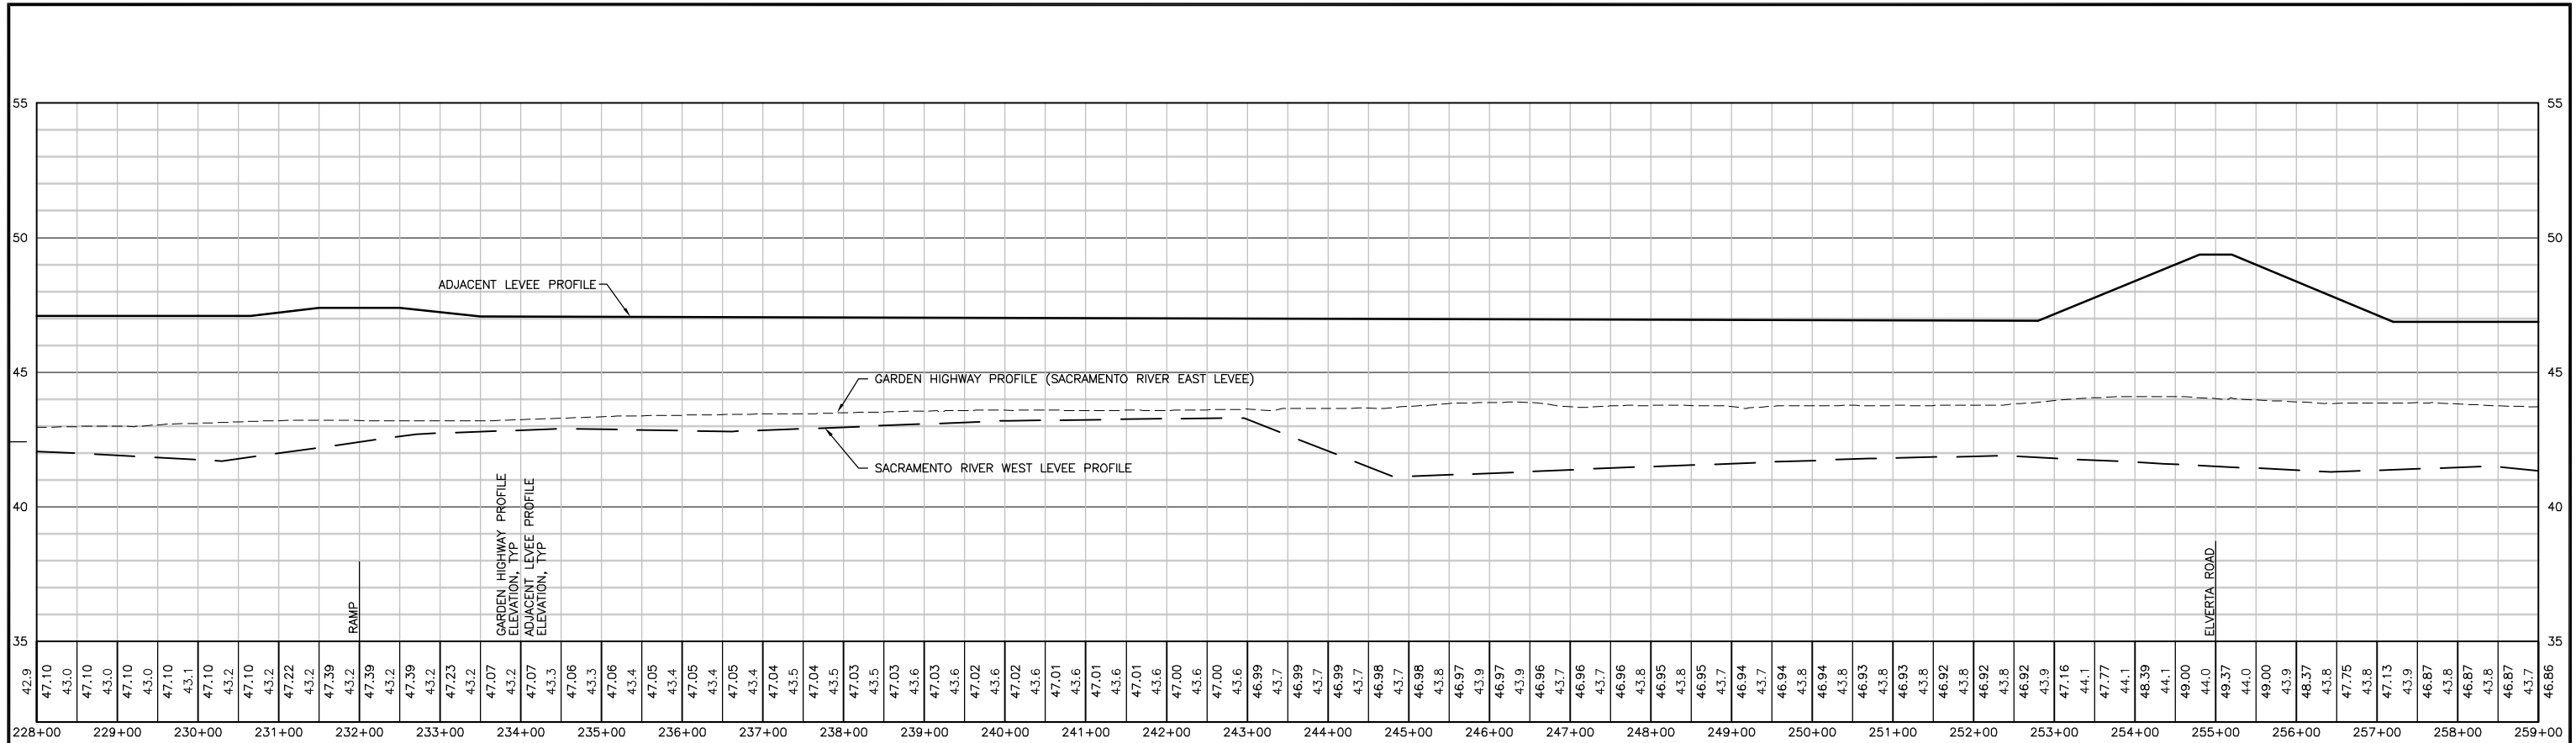


ISSUE DATE
3/18/2010

SACRAMENTO AREA FLOOD CONTROL AGENCY
NATOMAS LEVEE IMPROVEMENT PROGRAM

SACRAMENTO RIVER
LEVEE PROFILES

FIGURE
16

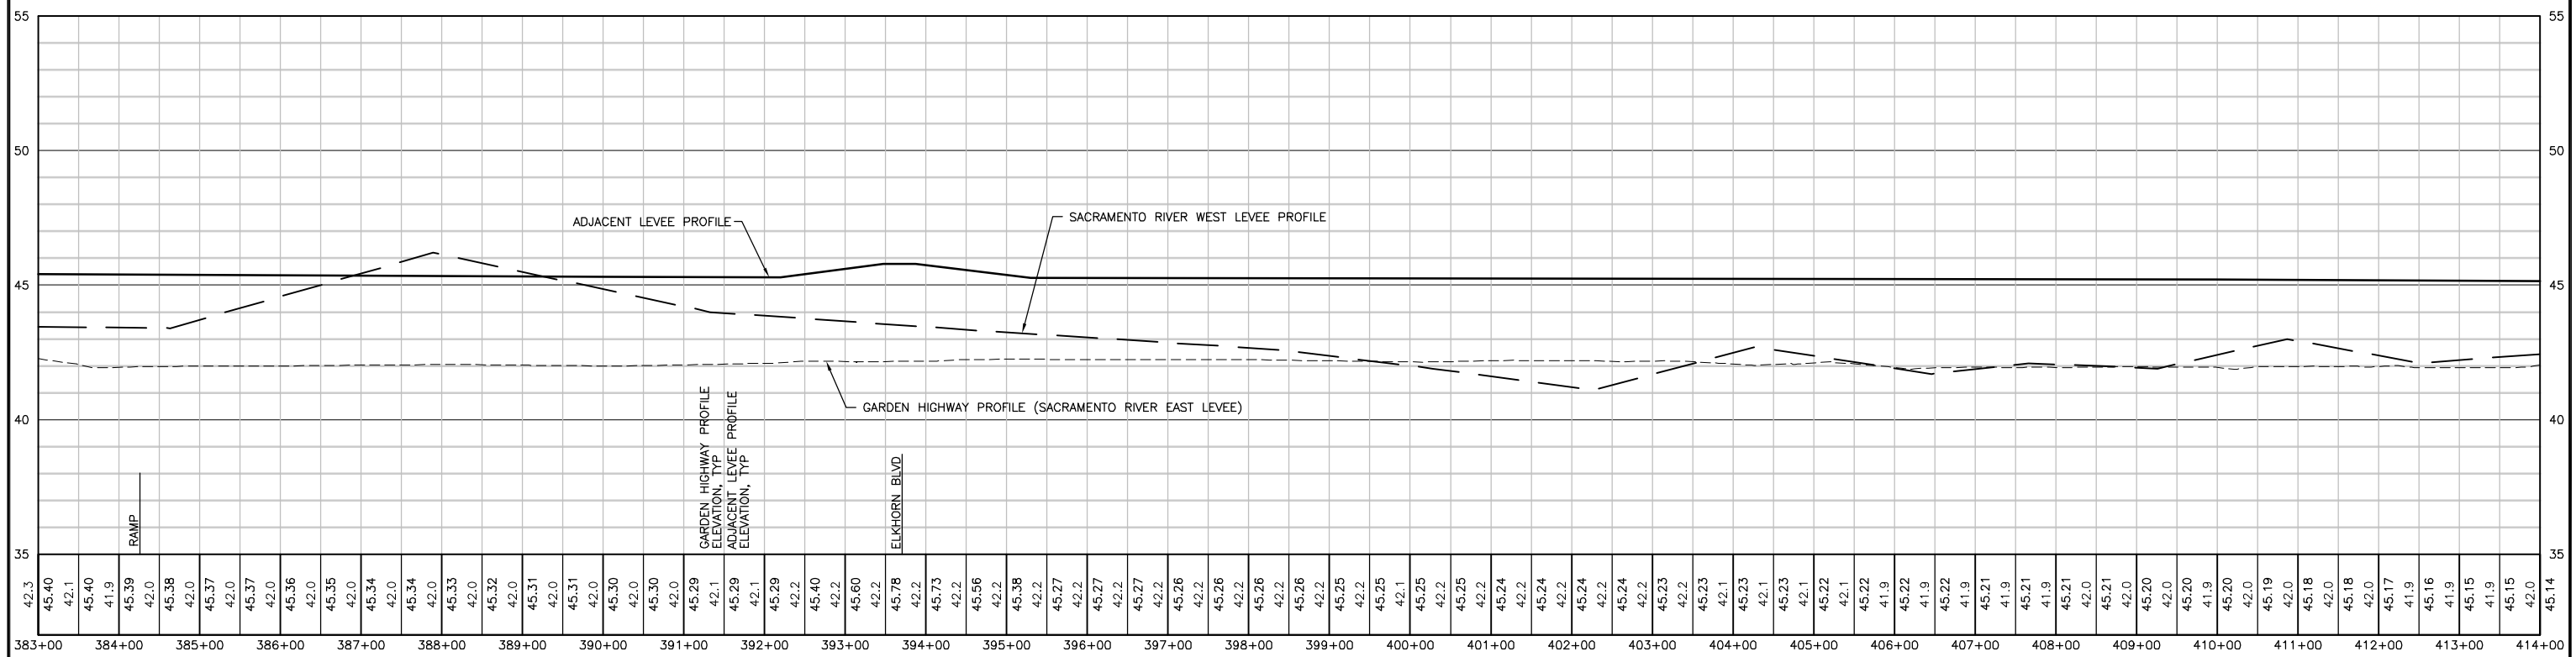
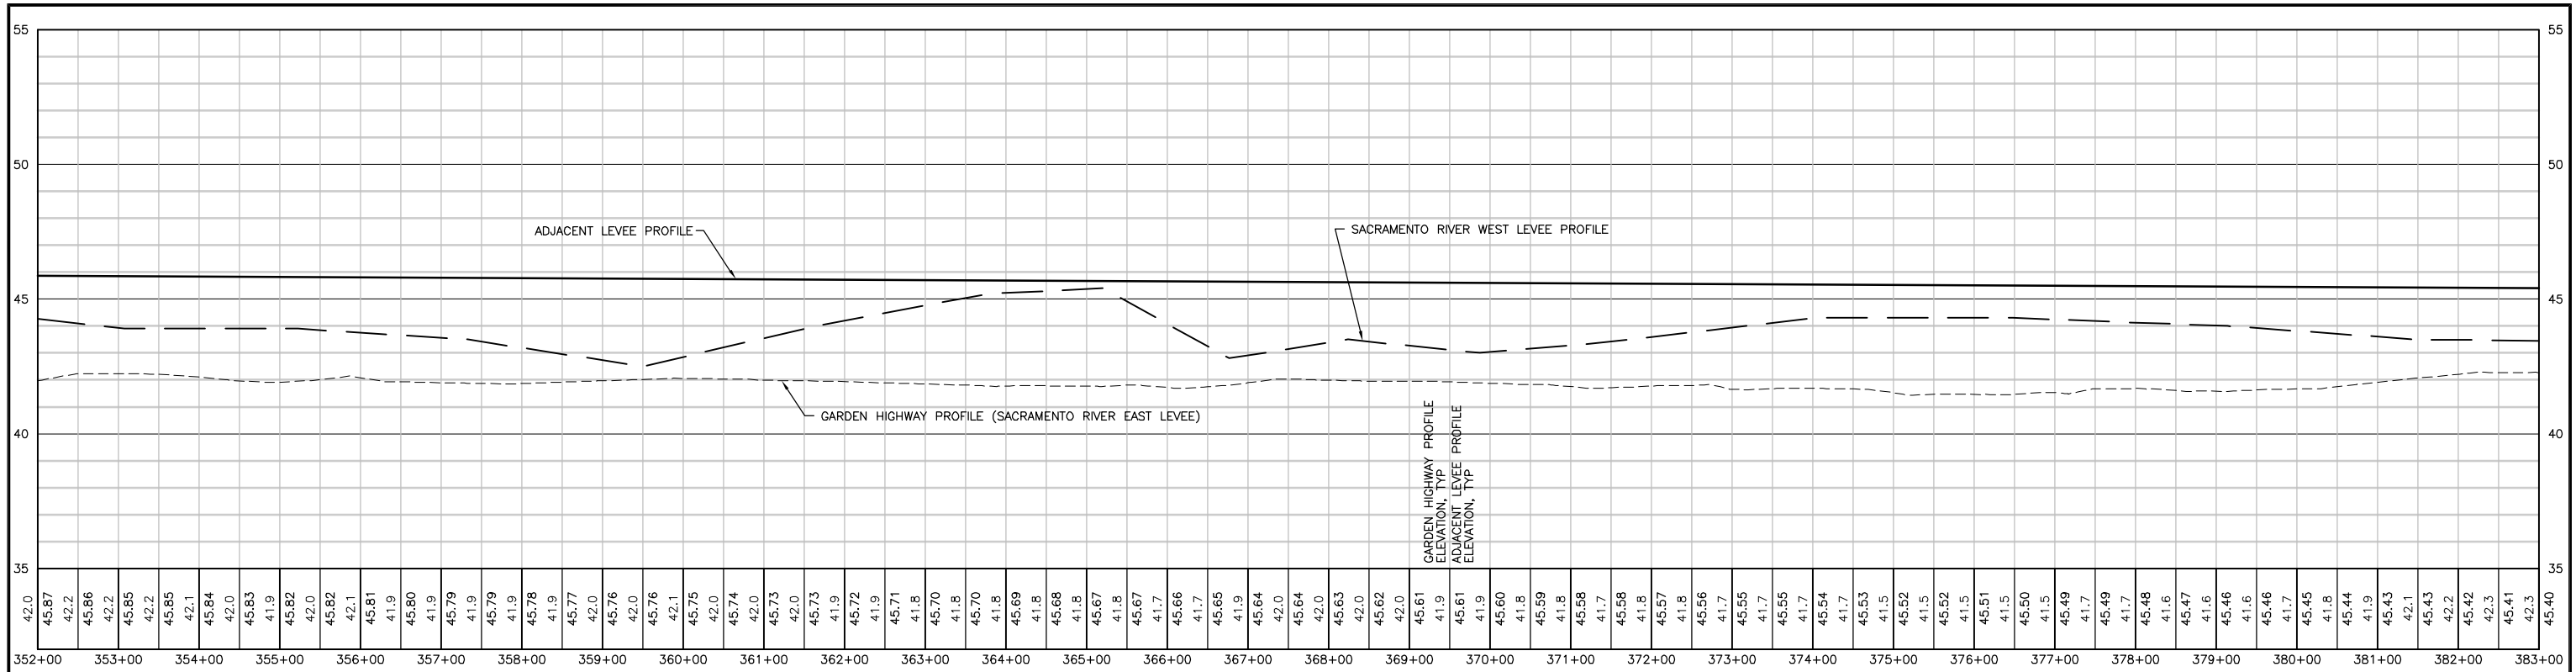


ISSUE DATE
3/18/2010

SACRAMENTO AREA FLOOD CONTROL AGENCY
NATOMAS LEVEE IMPROVEMENT PROGRAM

SACRAMENTO RIVER
LEVEE PROFILES

FIGURE
18

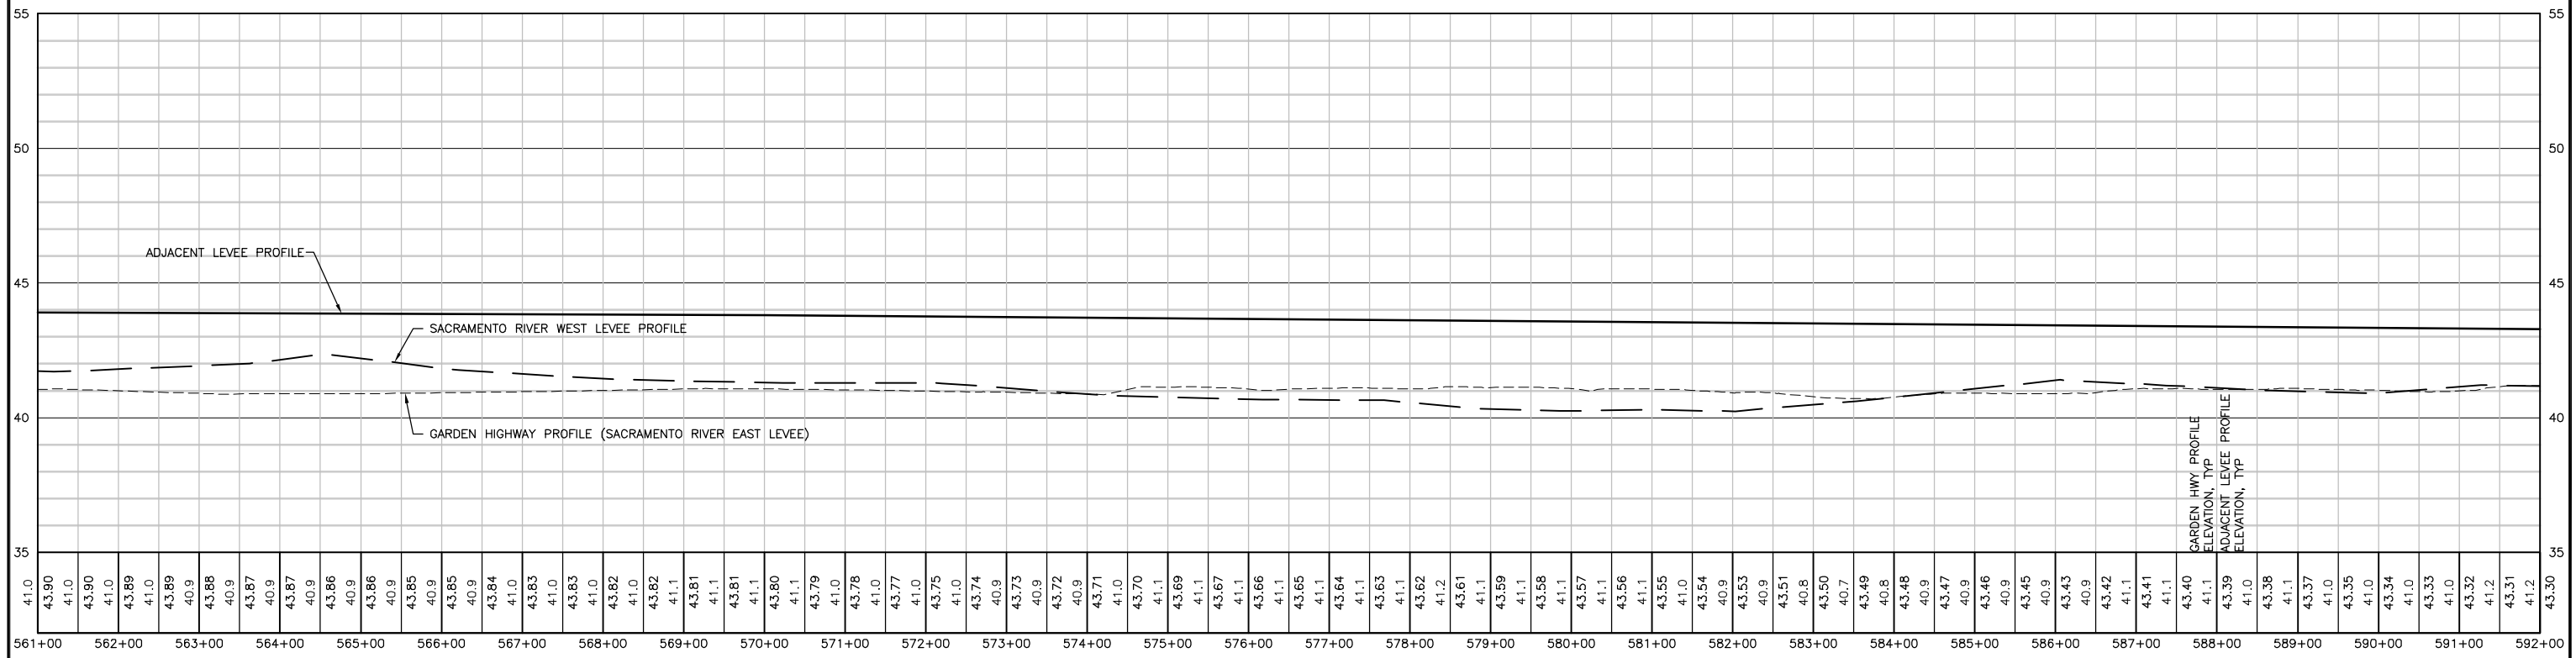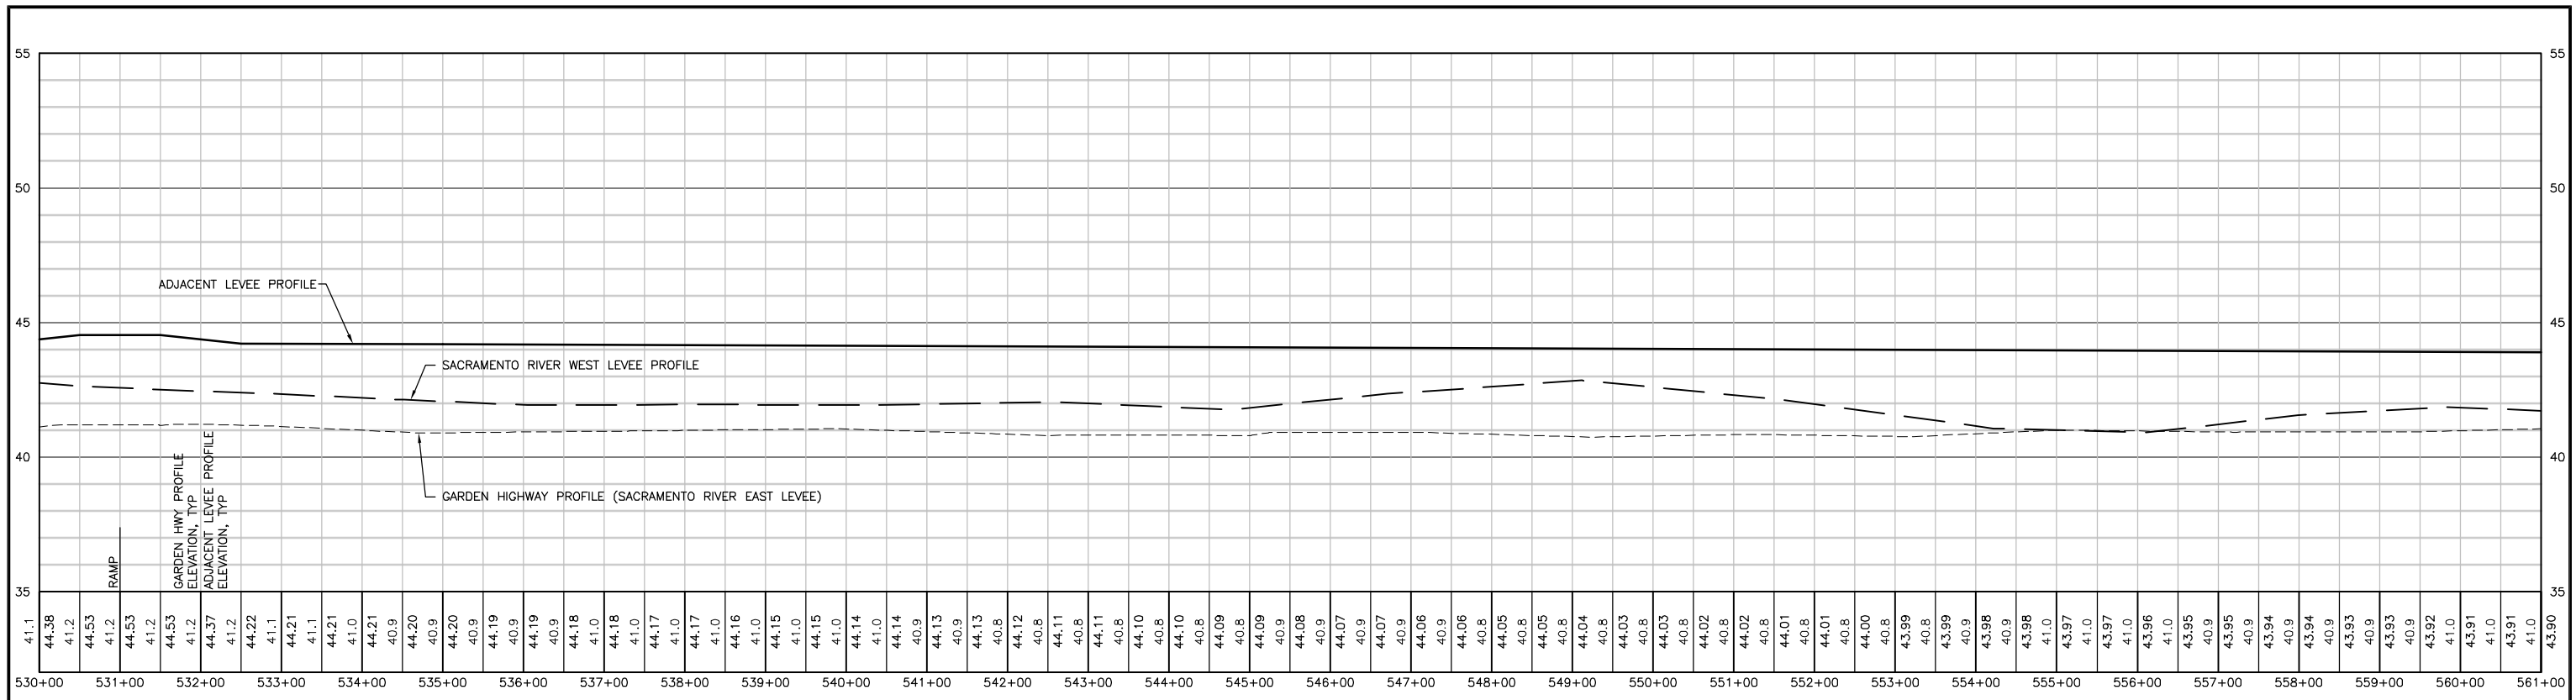

ISSUE DATE
3/18/2010

SACRAMENTO AREA FLOOD CONTROL AGENCY
NATOMAS LEVEE IMPROVEMENT PROGRAM

SACRAMENTO RIVER
LEVEE PROFILES

FIGURE
21



